


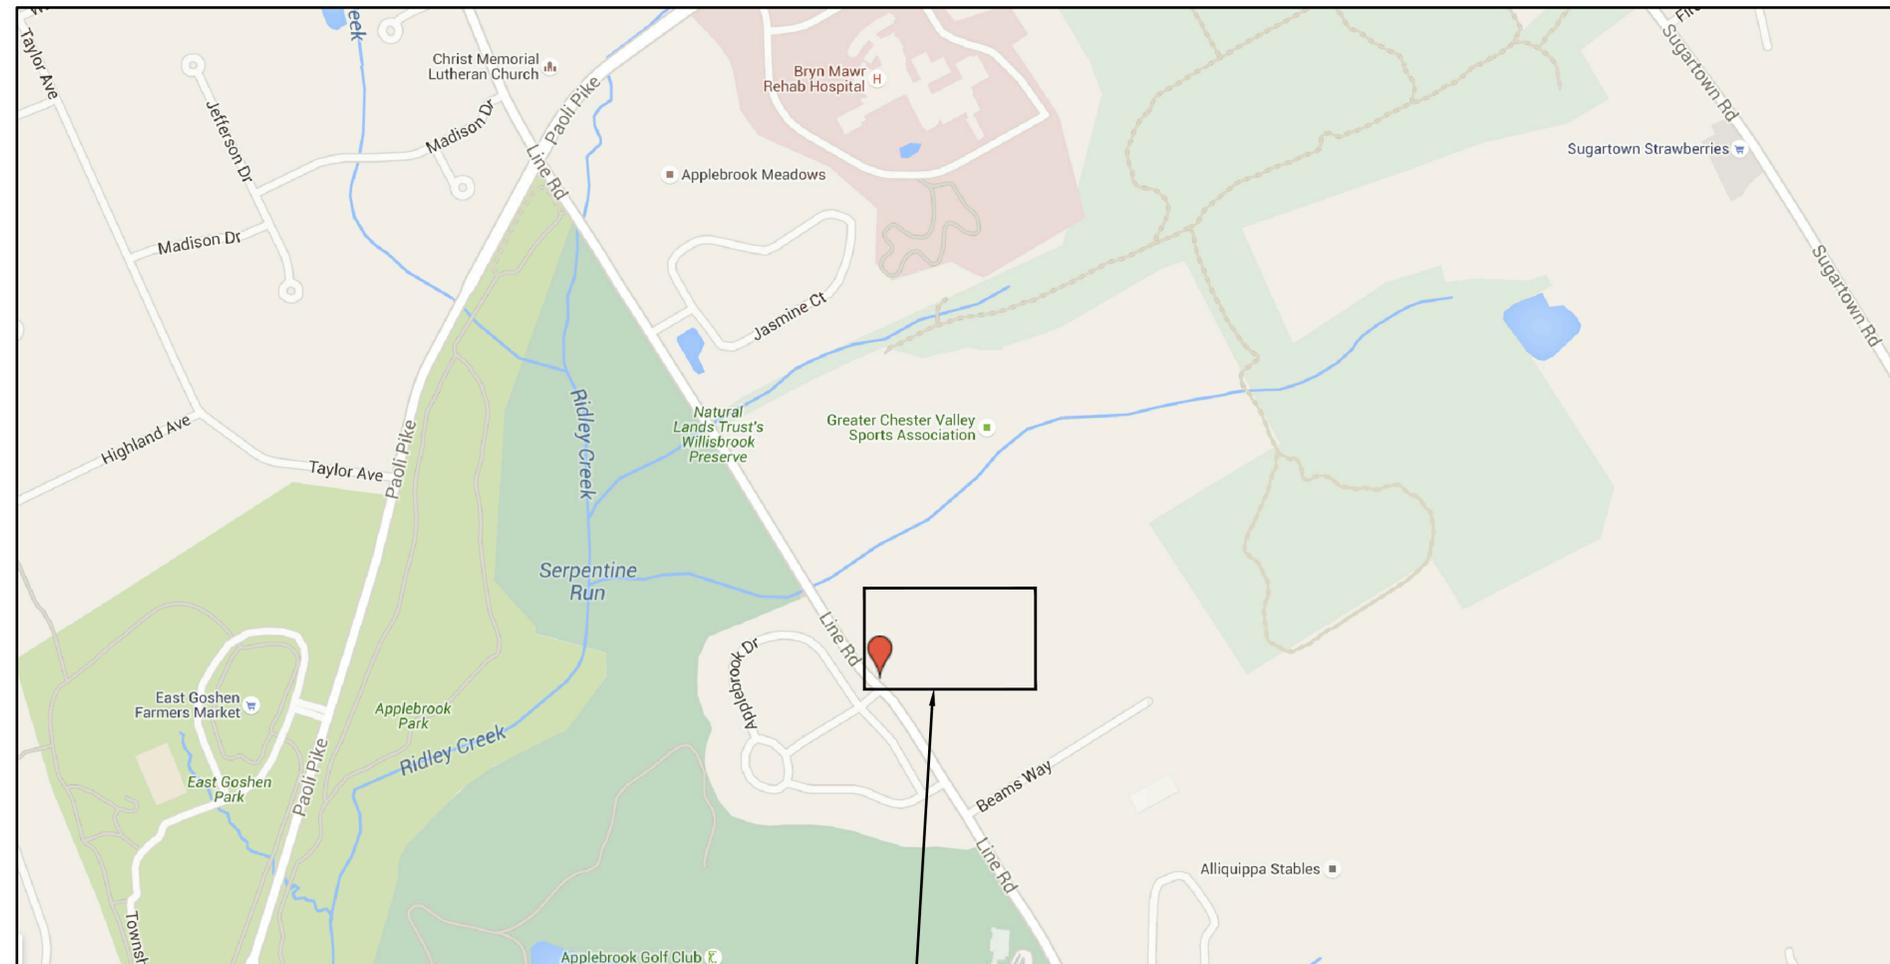

PROJECT SITE

Source: Google Maps

AREA ENLARGEMENT
NOT TO SCALE



LOCATION PLAN
NOT TO SCALE

PROJECT SITE

Source: Google Maps

PROPERTY / OWNER ADDRESS:

WILLISTOWN TOWNSHIP
688 SUGARTOWN ROAD
MALVERN, PA 19355

Contact: Mary Hundt
Phone: 610-647-5300 ext. 224
mhundt@willistown.pa.us

APPLICANT ADDRESS:

CHESTER RIDLEY CRUM (CRC)
WATERSHED ASSOCIATION
P.O. BOX 227
GRADYVILLE, PA 19039

Contact: Brian Byrnes
Phone: 610-359-1440
brian@crCWatersheds.org

LANDSCAPE ARCHITECT ADDRESS:



LOVEDIRT LLC
347 NORTH MANOR ROAD
ELVERSON, PA 19520

Contact: Amy Reese, RLA LEED AP
Phone: 610-209-7166
amy@lovedirt.com

DRAWING SHEET INDEX	
G-1	COVER SHEET
G-2	EXISTING SITE PLAN
L-5.0	PLANTING PLAN & SCHEDULE
L-5.1	PLANTING DETAILS

GENERAL NOTES

1. REVIEW DESIGN DOCUMENTS AND FIELD CONDITIONS BEFORE STARTING EACH PORTION OF WORK. REPORT ERRORS, OMISSIONS OR INCONSISTENCIES PROMPTLY TO CRC WATERSHEDS.
2. CONTACT UTILITY COMPANIES BY STATE AND LOCAL REGULATION BEFORE DIGGING TO LOCATE AND MARK EXISTING UTILITIES
3. EXERCISE CARE IN OPERATIONS TO PROTECT EXISTING UNDERGROUND UTILITIES
4. BASE SURVEY INFORMATION WAS SUPPLIED BY CRC WATERSHEDS, P.O. BOX 227 GRADYVILLE, PA 19039.
5. THESE DESIGN DOCUMENTS MAKE NO REPRESENTATIONS AS THE MEANS AND METHODS OF CONSTRUCTION.

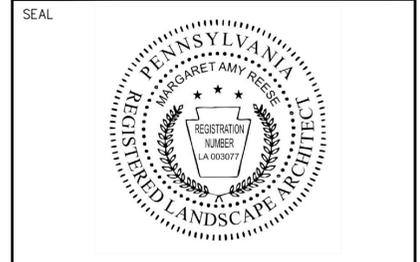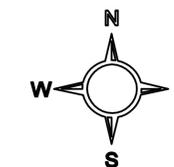

LoveDirt LLC
Margaret Amy Reese
Consulting Landscape Architect
Elverson, PA 19520
610-209-7166 (P)
amy@lovedirt.com (E)

CLIENT / DEVELOPER
 Chester • Ridley • Crum
Chester Ridley Crum Watersheds Association
P.O. Box 227
Gradyville, PA 19039
610-359-1440 (P)

PROJECT ADDRESS
 Serpentine Preserve
143 Line Road
Malvern, PA 19355
(A Willistown Township Park)

REVISIONS		
No	Date	Description
1	2/25/16	Concept Development
2	7/09/16	Design Development

PROJECT:
SERPENTINE PRESERVE
Streamside Forest Restoration
in Chester, Ridley & Crum watersheds
Delaware County, PA

SHEET:
COVER SHEET

Project No.: 1	SITE DEVELOPMENT Drawing Issue
Scale: As Noted	
Date: 07-09-16	G-1 Drawing No.
Drawn by: AR	
Checked: BB	