



- LEGEND**
-  EXISTING GROUND
 -  EXISTING WATER LEVEL
 -  PROPOSED CUT AREA

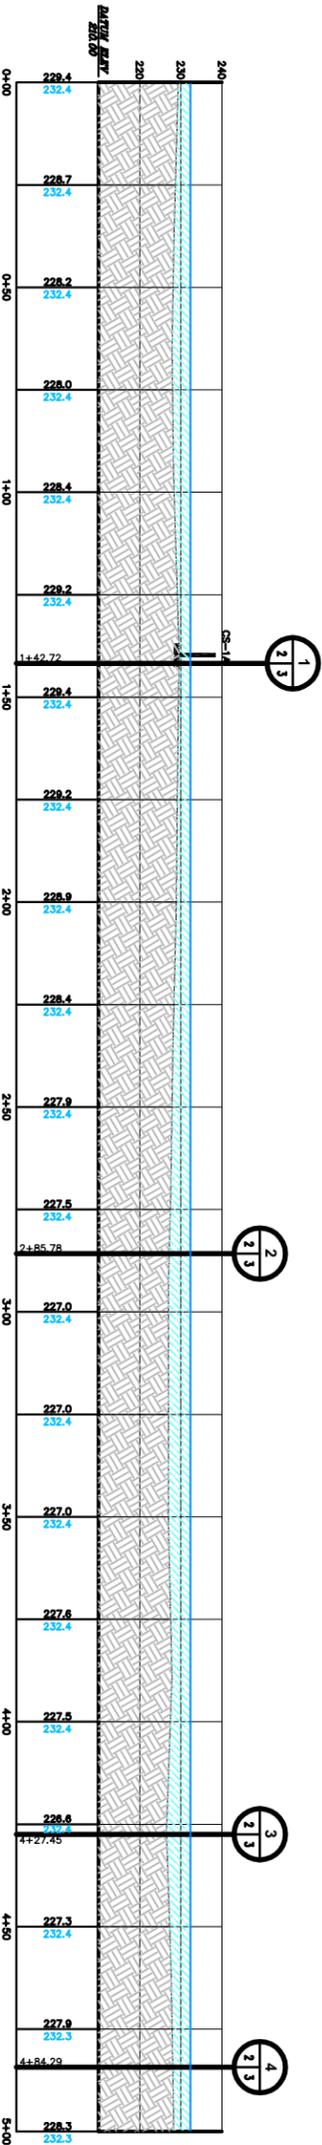

PROFILE
OKEHOCKING @ STATION 0+00 - 5+00
SCALE: H = 1"=20'
V = 1"=20'

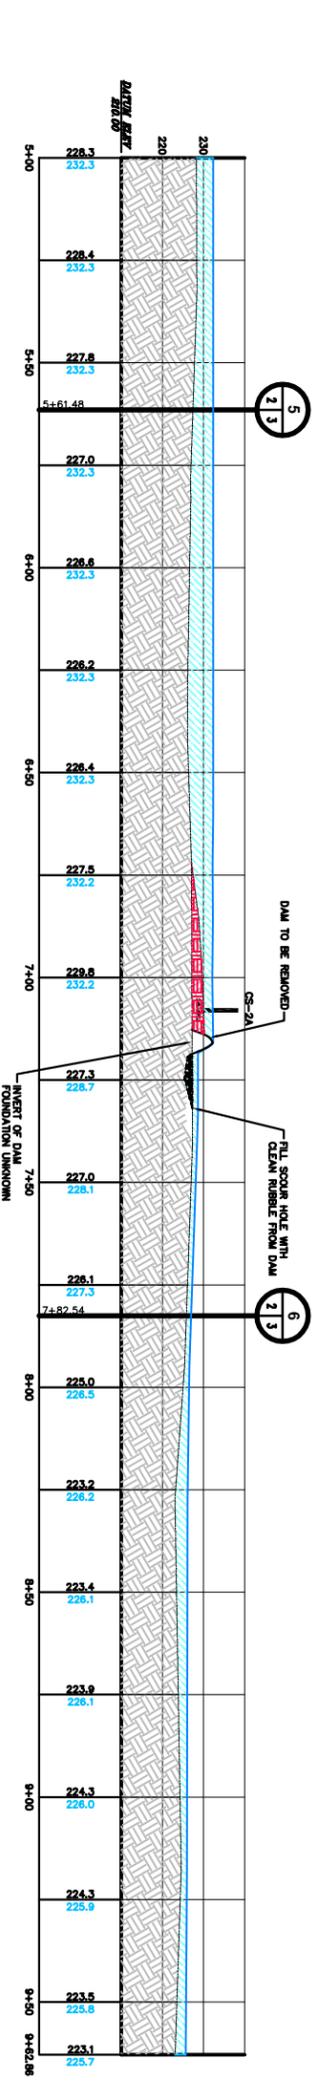

PROFILE
OKEHOCKING @ STATION 5+00 - 9+82.86
SCALE: H = 1"=20'
V = 1"=20'

REVISIONS		DESCRIPTION		DATE	
NO.	BY	CHGD	DATE		

DESIGNED BY:	WRW	DATE:	
DRAWN BY:	AJLK	CHECKED BY:	WRW
CHECKED BY:	WRW	APPROVED BY:	MDP
APPROVED BY:	MDP	CLIENT APPROVED BY:	
FILE:			

URS	4417 NORTH FRONT STREET, SUITE 200 HARRISBURG, PA 17104 (717) 835-7801 FAX (717) 835-7802 www.urscorp.com
	
RIDLEY CREEK DAM REMOVAL OKEHOCKING PRESERVE (PADEP NO. 15-116) CHESTER COUNTY, PENNSYLVANIA LONGITUDINAL PROFILE	
DWG NO.: 20497795	SCALE: 1" = 20'
SHEET: 4 OF 5	DATE: 7/25/07
DRAWING NO.: 4	REV: