

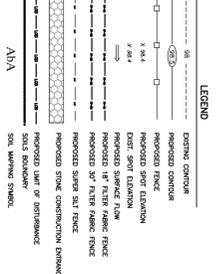
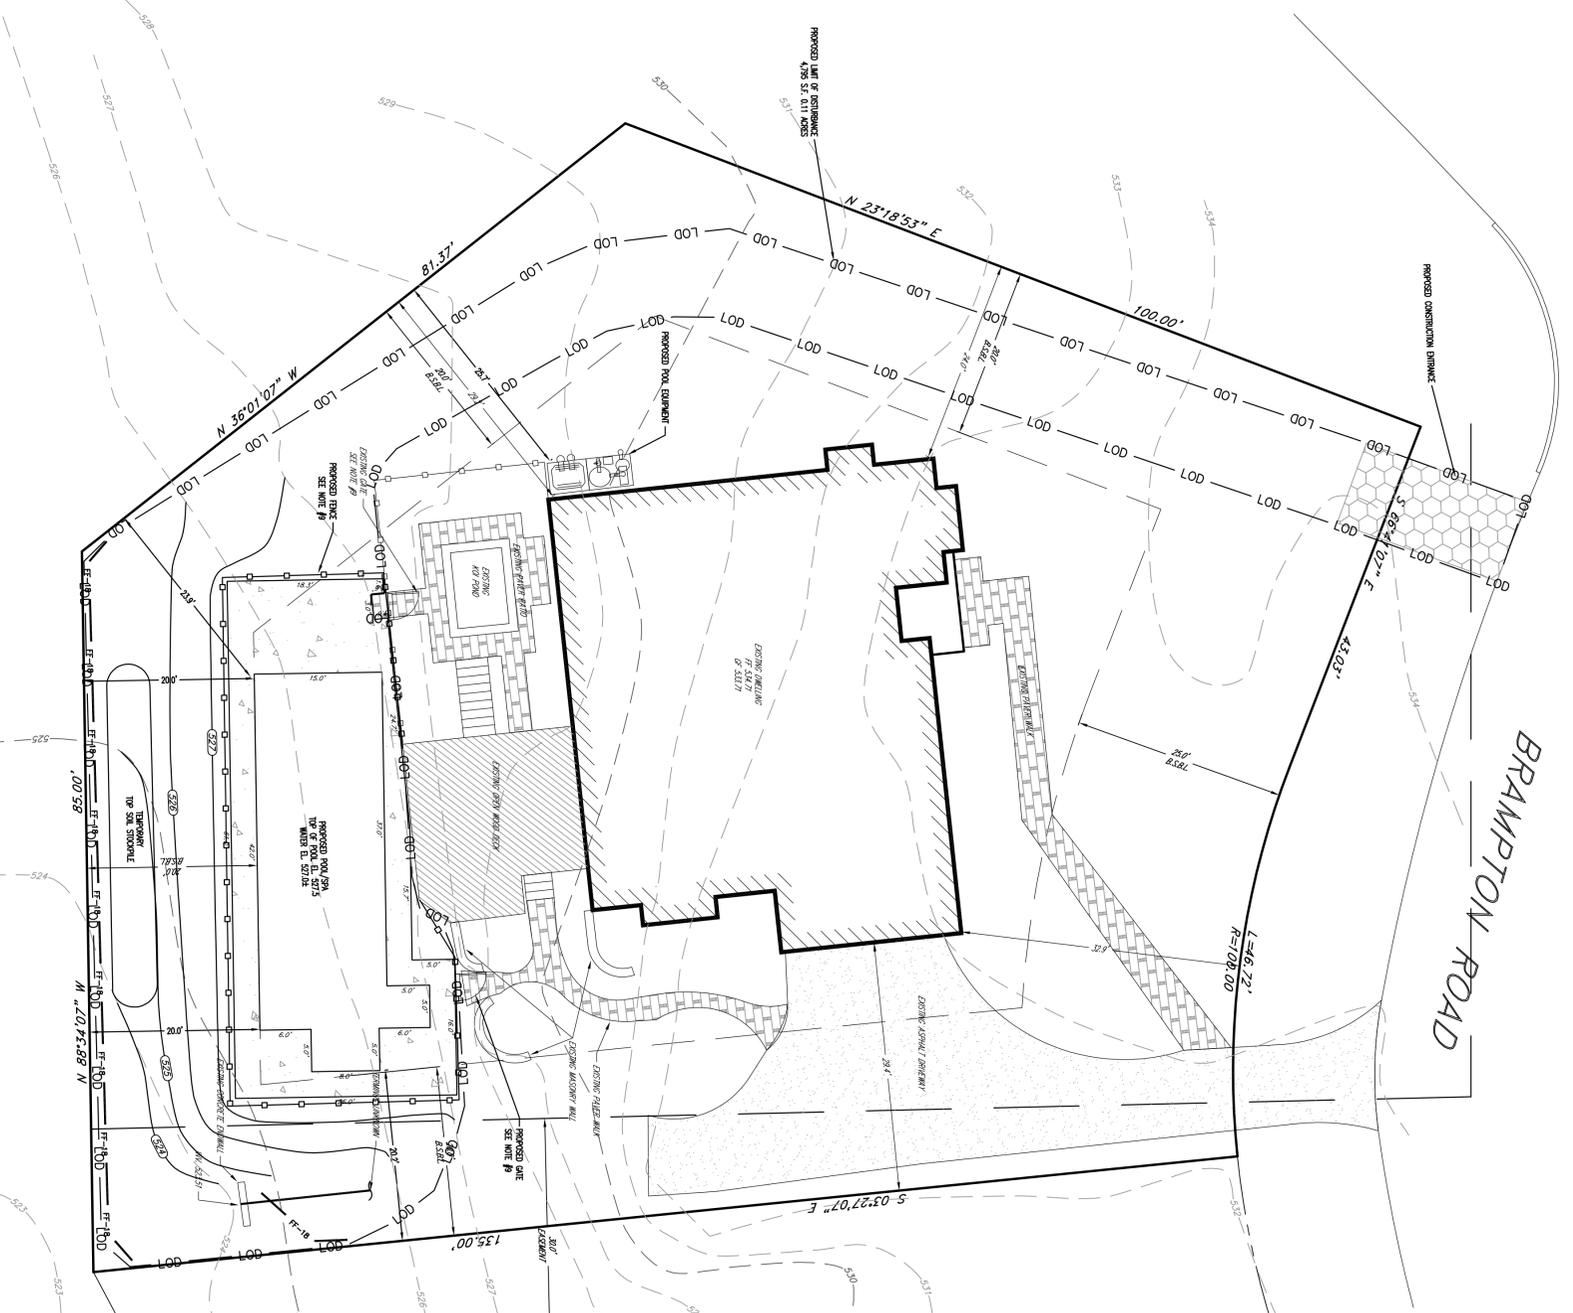






NAD 83 PA SOUTH

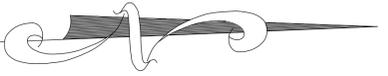




BRAMPTON ROAD

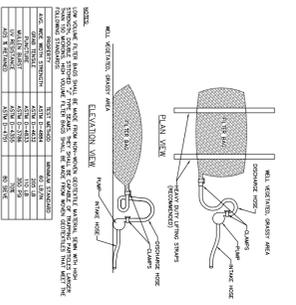

NOTES: 1. THIS PLAN SHOWS THE PROPOSED CONSTRUCTION AND EXISTING CONDITIONS... 2. THE PROPOSED CONSTRUCTION SHALL BE IN ACCORDANCE WITH THE ZONING ORDINANCES...

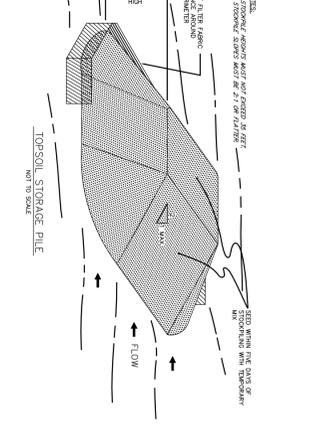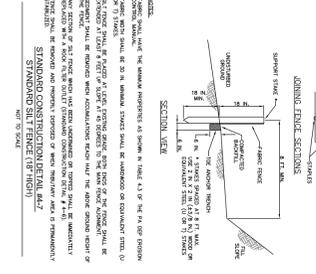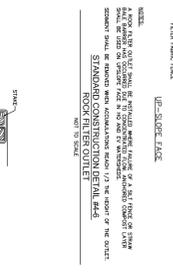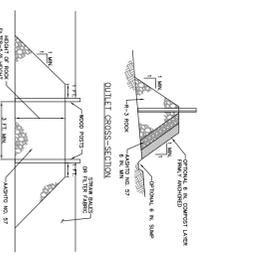



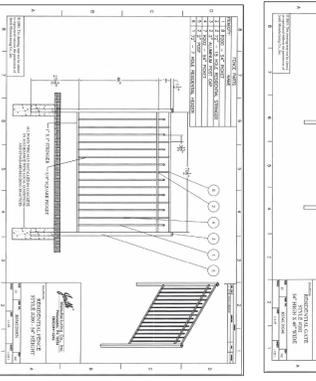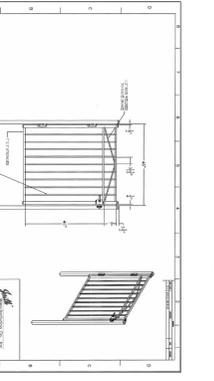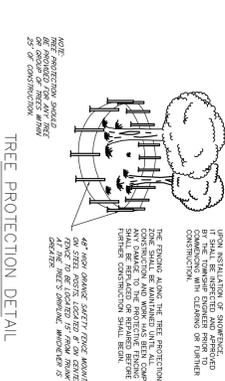

GENERAL NOTES

- 1. THIS PLAN SHOWS A PROPOSED IN-GROUND SWIMMING POOL... 2. OWNER/ARCHITECT/PAISAPPOPOULOS, ARCHITECTS & ASSOCIATES... 3. PROPERTY: 17-002-022... 4. THIS SWIMMING POOL SHALL BE CONSTRUCTED IN ACCORDANCE WITH THE ZONING ORDINANCES... 5. EXISTING UTILITIES AND STRUCTURES TO REMAIN SHALL BE IDENTIFIED... 6. LOCATION OF ALL UNDERGROUND UTILITIES ARE INDICATED... 7. ALL UTILITIES SHALL BE DEEPER THAN THE PROPOSED SWIMMING POOL... 8. 


REFERENCES



LEGEND



CONSTRUCTION SEQUENCE



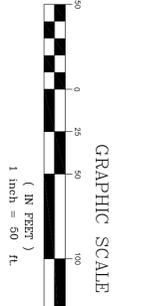

Professional Surveying logo for TLC Surveying, Inc. with contact information: 5749 Belmont Manor Drive, Pipersville, Pa. 18947. Includes a red circular seal for Thomas L. Coolbaugh, a Pennsylvania Professional Land Surveyor #5005718.

ZONING PERMIT PLAN for PAPADOPOULOS RESIDENCE at 1 BRAMPTON ROAD, UPI# 54-2-57.4, WILLISTOWN TOWNSHIP, CHESTER COUNTY, COMMONWEALTH OF PENNSYLVANIA.

Table with project details: DATE: 12/20/16, SCALE: 1"=10', DESIGN: T.L.C., POINT FILE: RAW DATA FILE, JOB NO: 17-002-022, SHEET: 1 OF 1.